



SPECIFICATIONS:

THESE DRAWINGS ARE SUBMITTED FOR PURPOSE OF DESIGN APPROVAL. ALL DIMENSIONS TO BE FIELD VERIFIED PRIOR TO FABRICATION. SKYLIGHT SHALL BE CONSTRUCTED WITH ALL JOINTS CUT TO MATCH FIT AND HELI-ARC WELDED FOR MAXIMUM STRENGTH AND WATER TIGHTNESS. EACH SKYLIGHT SHALL BE SUPPLIED COMPLETE AND READY FOR INSTALLATION.

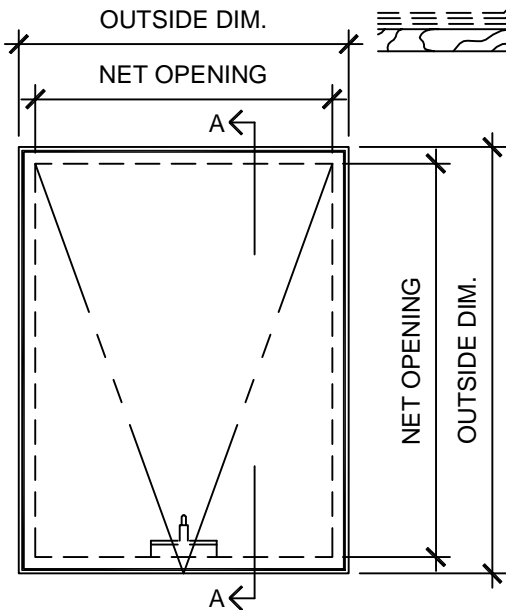

PLAN VIEW - DOME OPENABLE SKYLIGHT

NOT TO SCALE

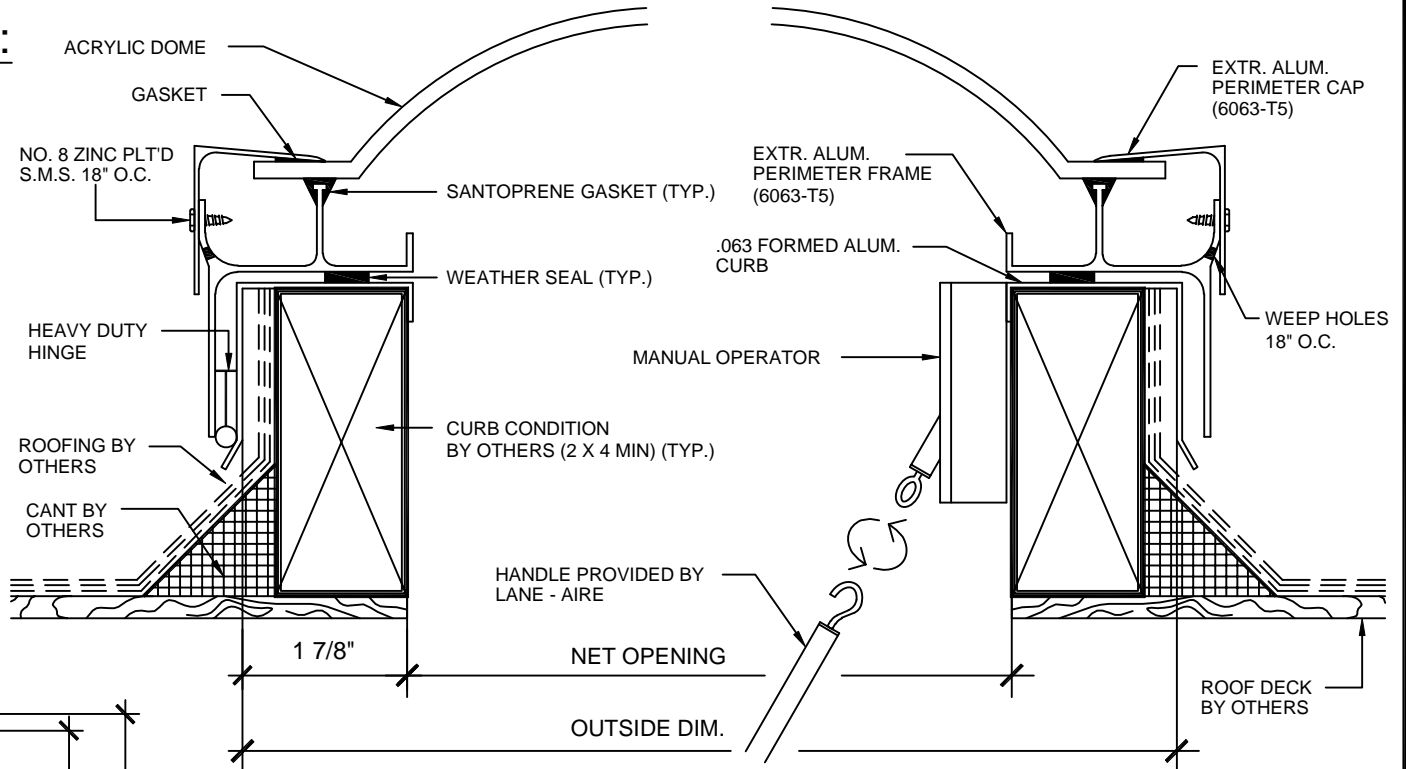

SECTION A - A SCALE : 1/2" = 1"

MODEL : WM-
 NET OPENING :
 OUTSIDE DIM. :
 UNITS REQUIRED :
 DOME COLOR :
 FINISH :

 INDUSTRIAL LADDER & SCAFFOLDING 8152 BELVEDERE AVE SACRAMENTO, CA (916)452-0231		By <i>Lane-Aire</i>	
JOB	ARCH.	SHEET	
CONTR.	SUB. CONTR.	OF	
DRAWN BY	DATE:	DWG. NO.	
		WM	